


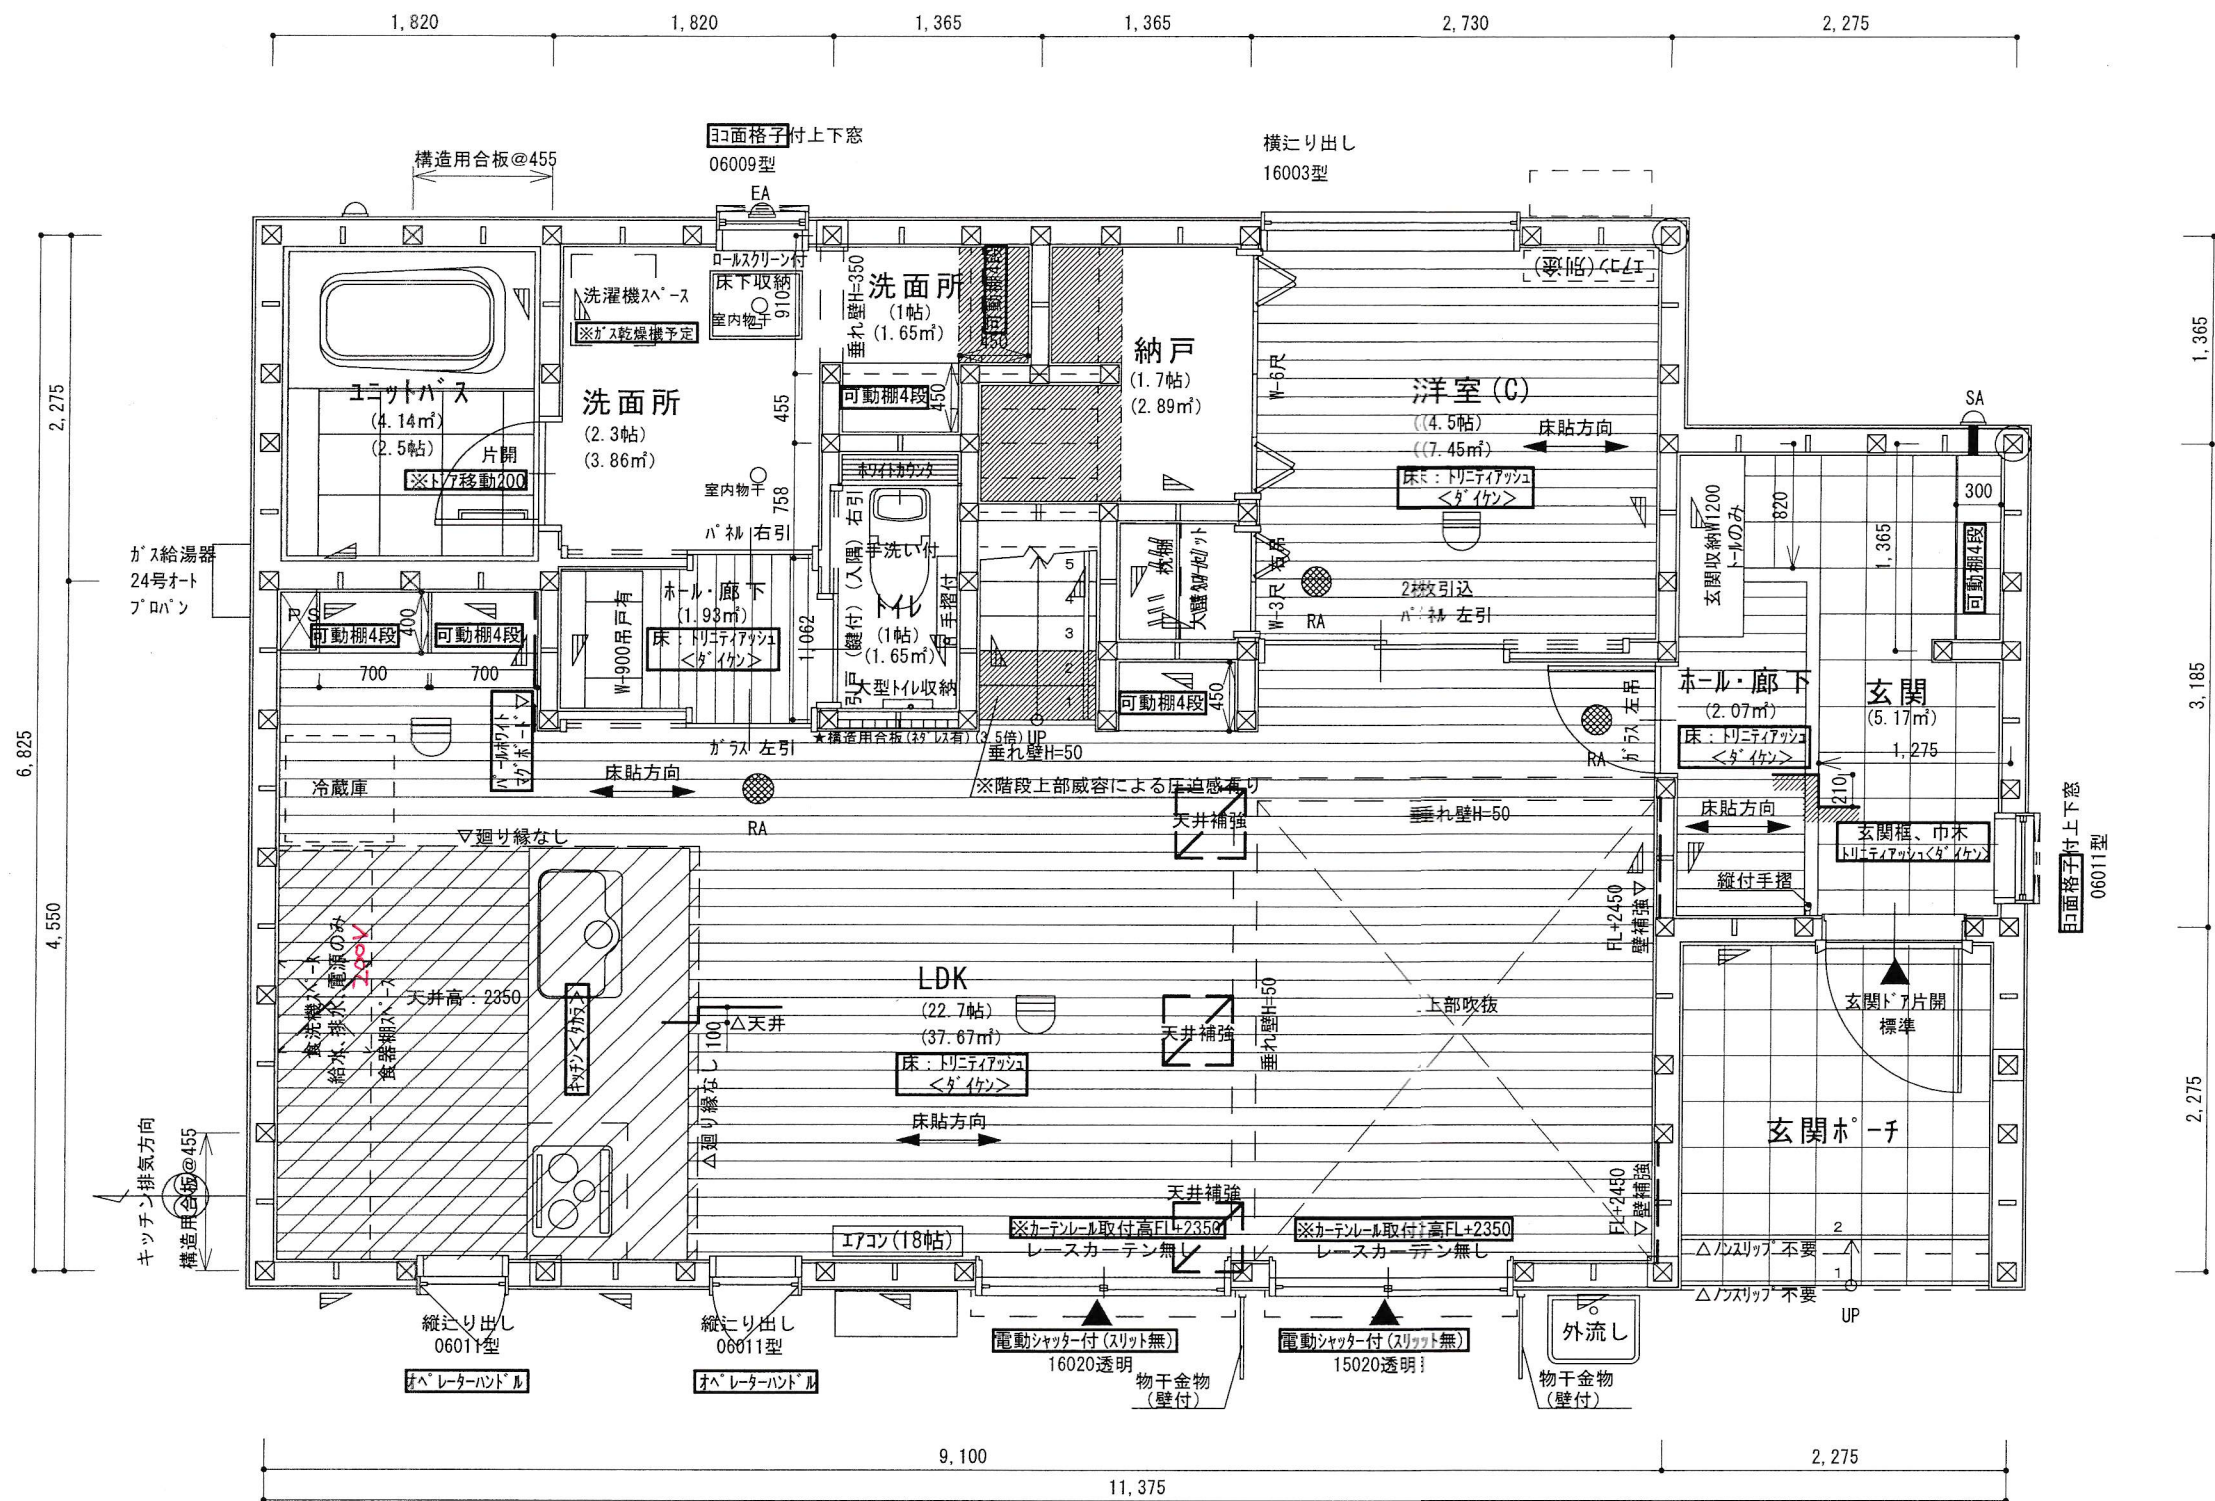

1階平面図 1/50

